

Edmunds Elementary School

New School Building

Final plans

March 27, 2012



Teachers have had to create dividers between classrooms with storage cabinets and other available apparatus.

An existing visual barrier for one classroom.





Core of school consists of spiral ramping which does not provide for privacy and allows noise to travel throughout the building





New school site

Existing school



© 2011 Europa Technologies

© 2011 Google

Google earth

Imagery Date: 6/5/2011


41°35'39.04" N 93°38'19.85" W elev. 921 ft

Eye alt 2048 ft

Edmunds Elementary School Replacement



Edmunds Elementary School Replacement

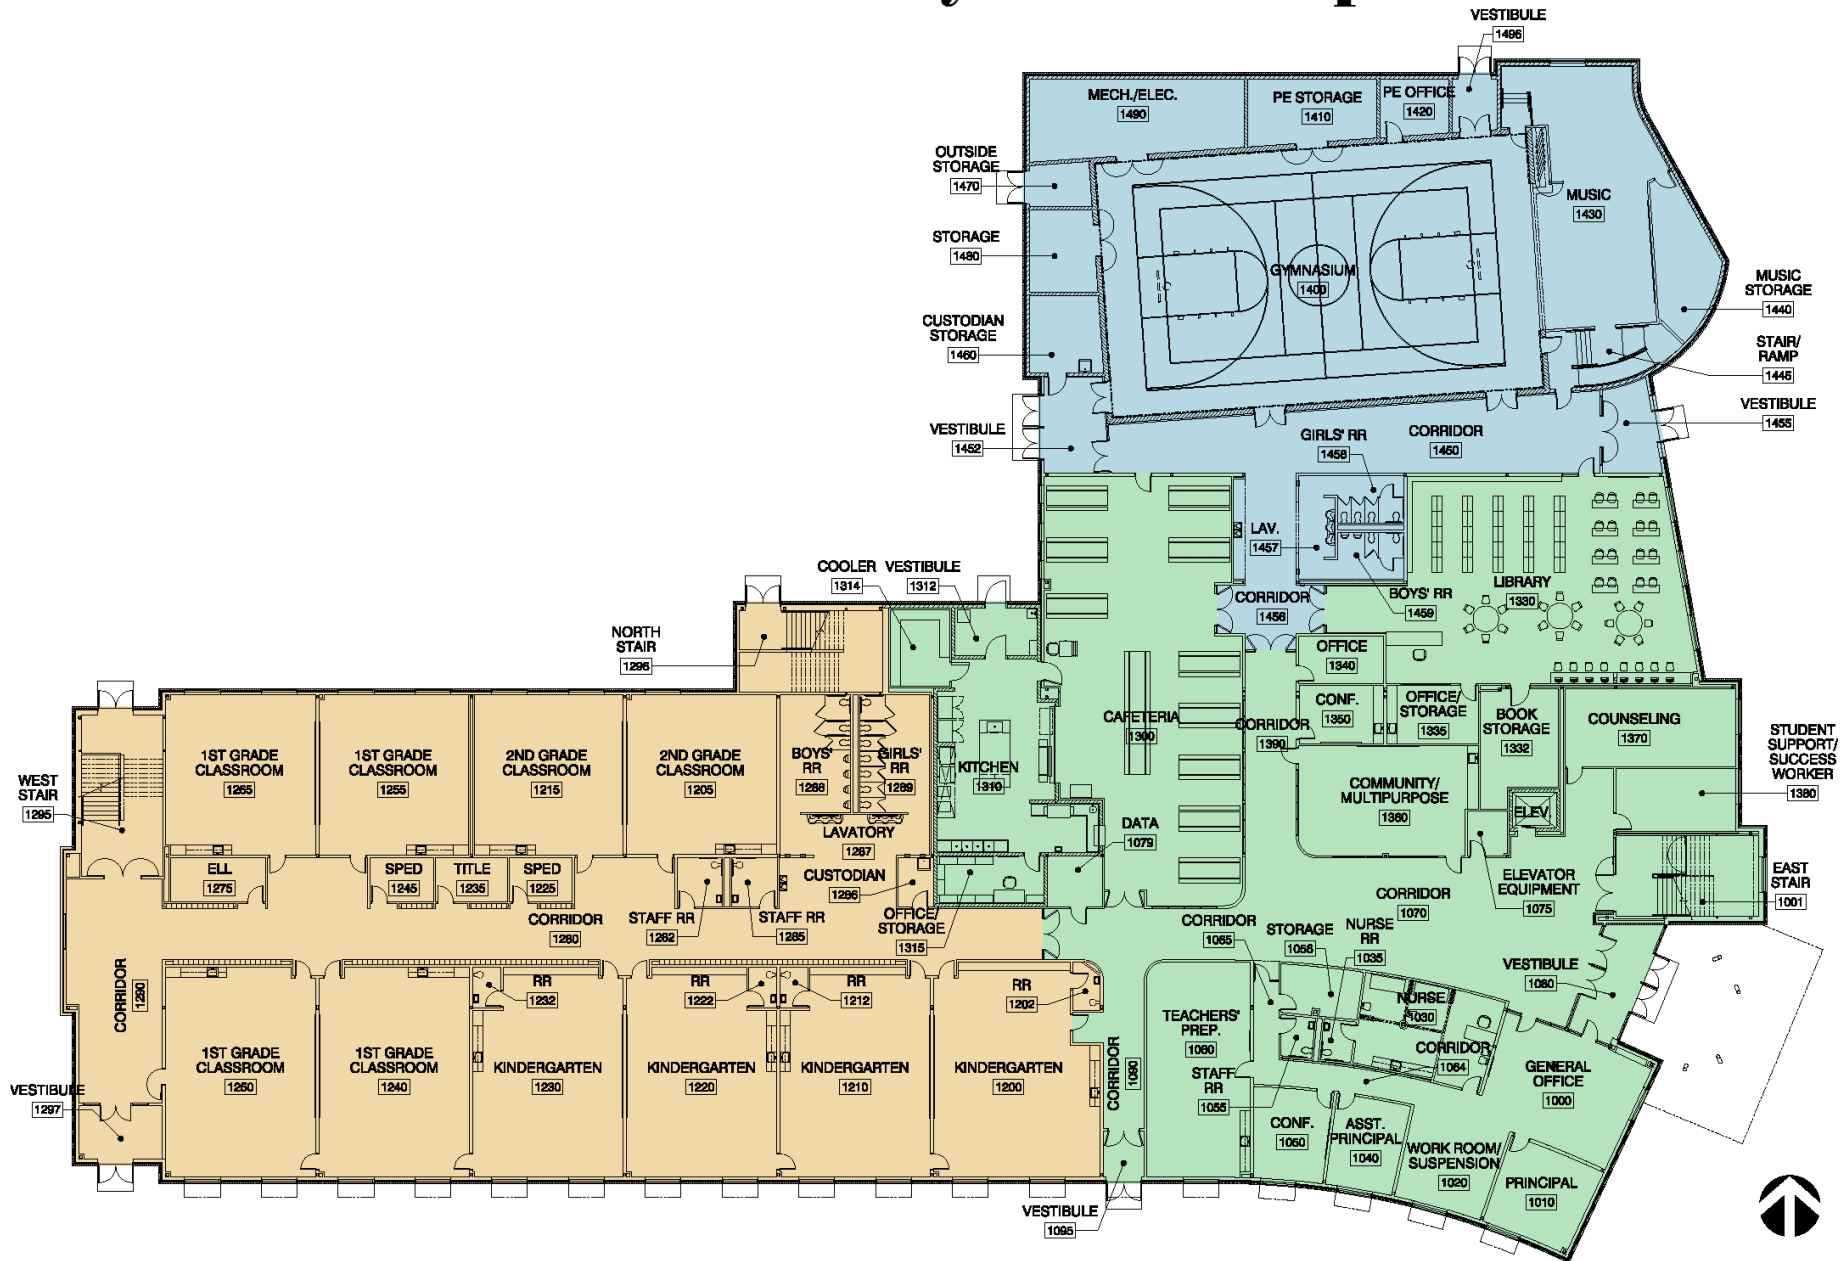

Edmunds Elementary School Replacement



Edmunds Elementary School Replacement



BALDWIN WHITE ARCHITECTS, P.C.
9876 GRAND AVENUE
DES MOINES, IOWA 50312
(515) 281-3339




**Edmunds Elementary
School Replacement**
1601 Crocker Street
Des Moines, Iowa 50314

**Exterior
Elevations**
Construction
Documents


DATE:
March 2012

SHEET:


A4

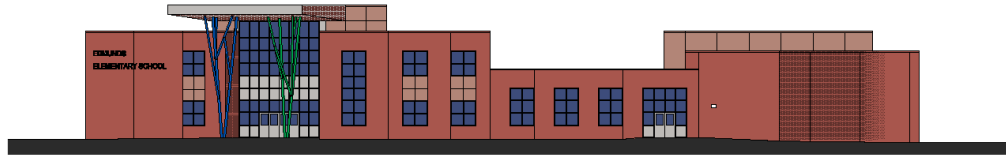


① EAST ELEVATION (MAIN ENTRY)
SCALE: 1/16" = 1'-0"

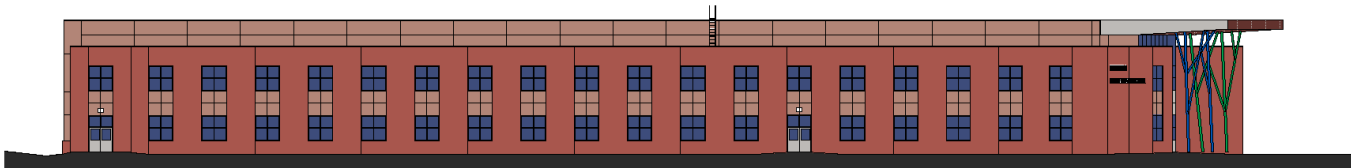


② SOUTH ELEVATION
SCALE: 1/16" = 1'-0"

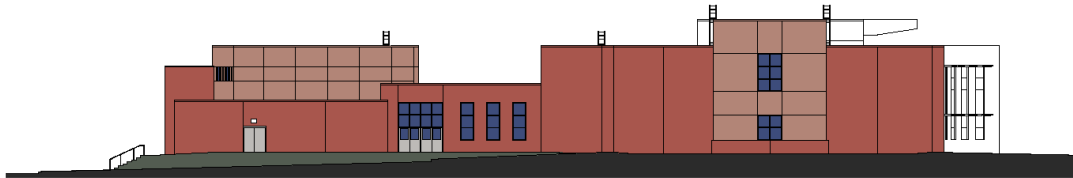

③ WEST ELEVATION
SCALE: 1/16" = 1'-0"

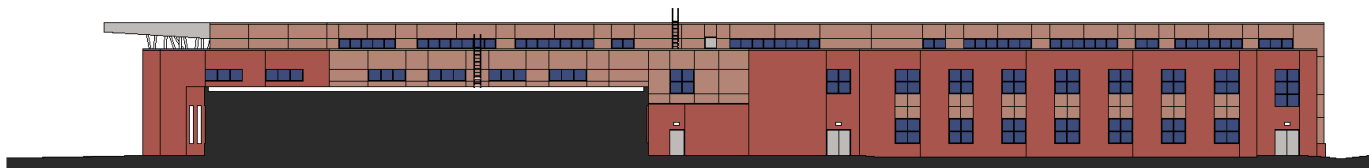

④ PARTIAL NORTH ELEVATION
SCALE: 1/16" = 1'-0"

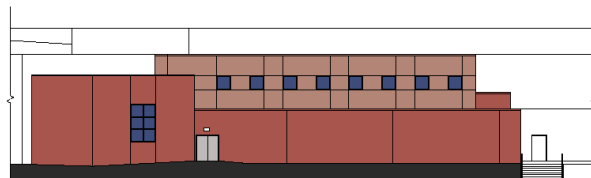

⑤ NORTH ELEVATION - GYM WING
SCALE: 1/16" = 1'-0"

Project Features

“Students First”

- Security and safety improvements
 - Building access, cameras, fire protection system
- Energy efficiency
- ADA compliancy
- Vastly improved classroom environment
 - Less disruptions to learning “walls”
 - Sound enhancement systems
- Neighborhood school
- Technology improvements

Edmunds Project Budget

\$14,267,197


Timeline

March 27, 2012 – Board approval of plans

May 15, 2012 – Award of bids

May 28, 2012 – Construction start

August 1, 2013 - Completion

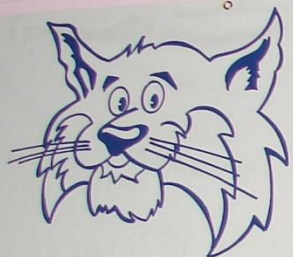

**Edmunds
Wildcats**

Edmunds Elementary School

Positive Behavior Support

We are proud to be a
Positive Behavior Support School.

- Respect
- Responsibility
- Safety
- Caring