

Mann Education Center Renovation

Final Plans

October 20, 2015



Think. Learn. **Grow.**


www.dmschools.org

SW 11TH STREET

WADE STREET

SW 9TH STREET


AMOS AVENUE

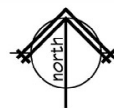

SITE PLAN





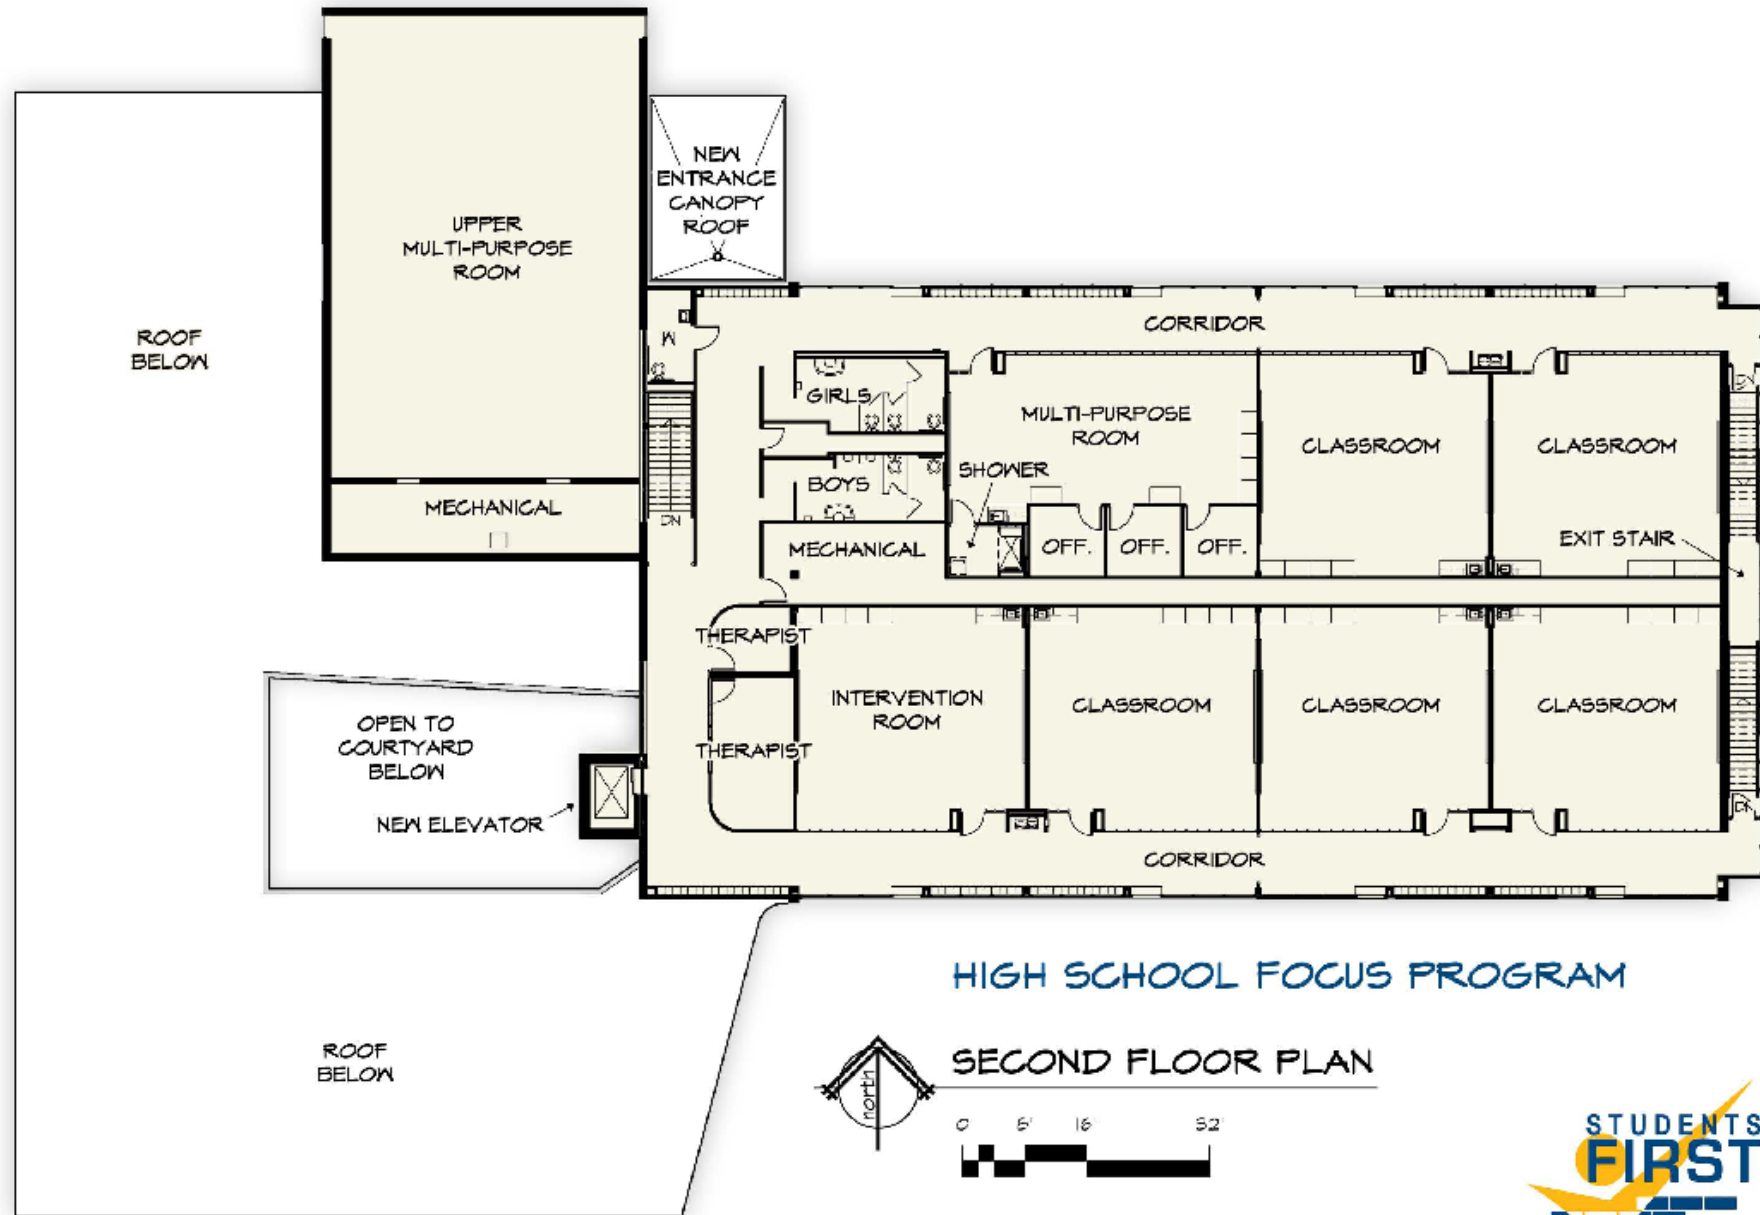

HIGH SCHOOL FOCUS PROGRAM


SECOND FLOOR PLAN



LARRISON & ASSOCIATES
architects
© 2015

MANN EDUCATION CENTER
RENOVATION



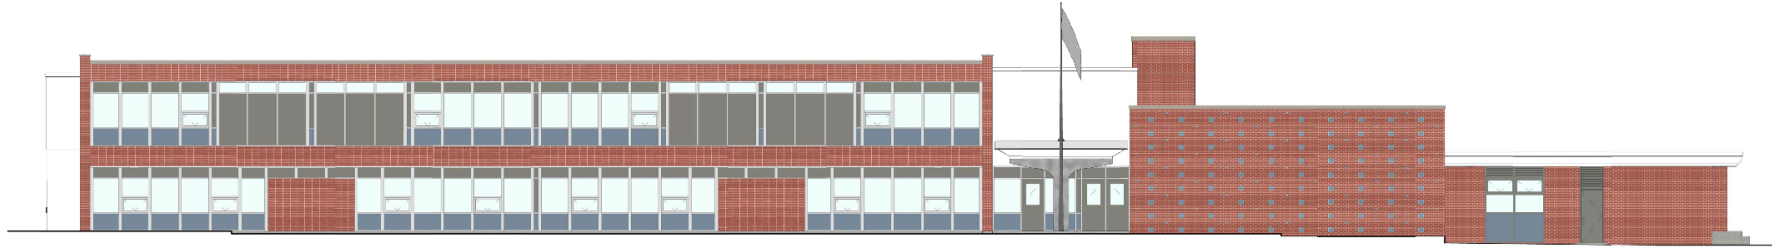


① NORTH ELEVATION
SCALE: 1/8" = 1'-0"



② SOUTH ELEVATION
SCALE: 1/8" = 1'-0"



③ WEST ELEVATION
SCALE: 1/8" = 1'-0"

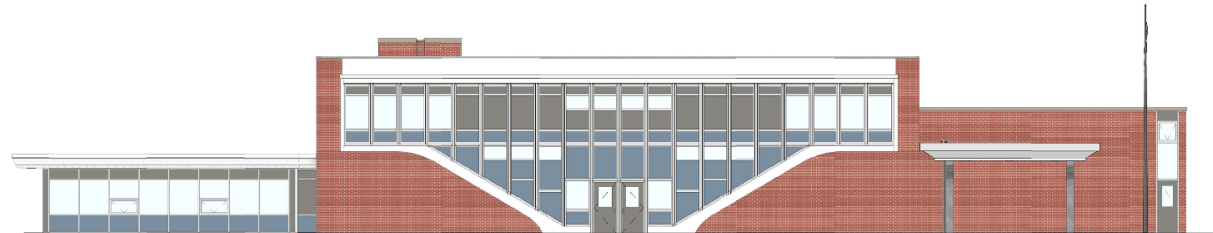

④ EAST ELEVATION
SCALE: 1/8" = 1'-0"

Project Highlights

Mann Renovation

- Elimination of mobile classrooms



- Improved classroom experience for alternative students
- Mixture of student programming and adult programming in the same building

Current work underway

Window replacement



Timeline

- October 20, 2015 – Board review and approval of final plans
- December 8, 2015 – Award of bid
- January 2016 – Construction start
- August 2016 – Completion

Project budget

\$4,500,000



QUESTIONS AND COMMENTS

Link to this presentation

<http://www.dmschools.org/departments/operations/construction/students-first/renovation-construction-plans/>



Think. Learn. **Grow.**

www.dmschools.org